

3	REV. PER COMMENTS	2022.11.28
2	M / E COORDINATION	2022.11.07
1	ISSUED FOR PERMIT	2022.10.18

DAVID JAMES DIEBEL ARCHITECT INC.

27 JOHN STREET, P.O. BOX 18
 TARA, ON N0H 2N0
 519.934.3735
 www.diebelarch.com dave@diebelarch.com




EDGEWATER APARTMENT
 RENOVATIONS
 920 1st Ave West, Owen Sound, ON

BASEMENT FLOOR PLAN

Proj. #: 2021.46
 Scale: AS NOTED

Dwg. #: **A1.0**

A BASEMENT FLOOR PLAN
 1/8" = 1'-0"

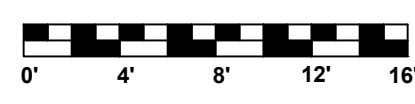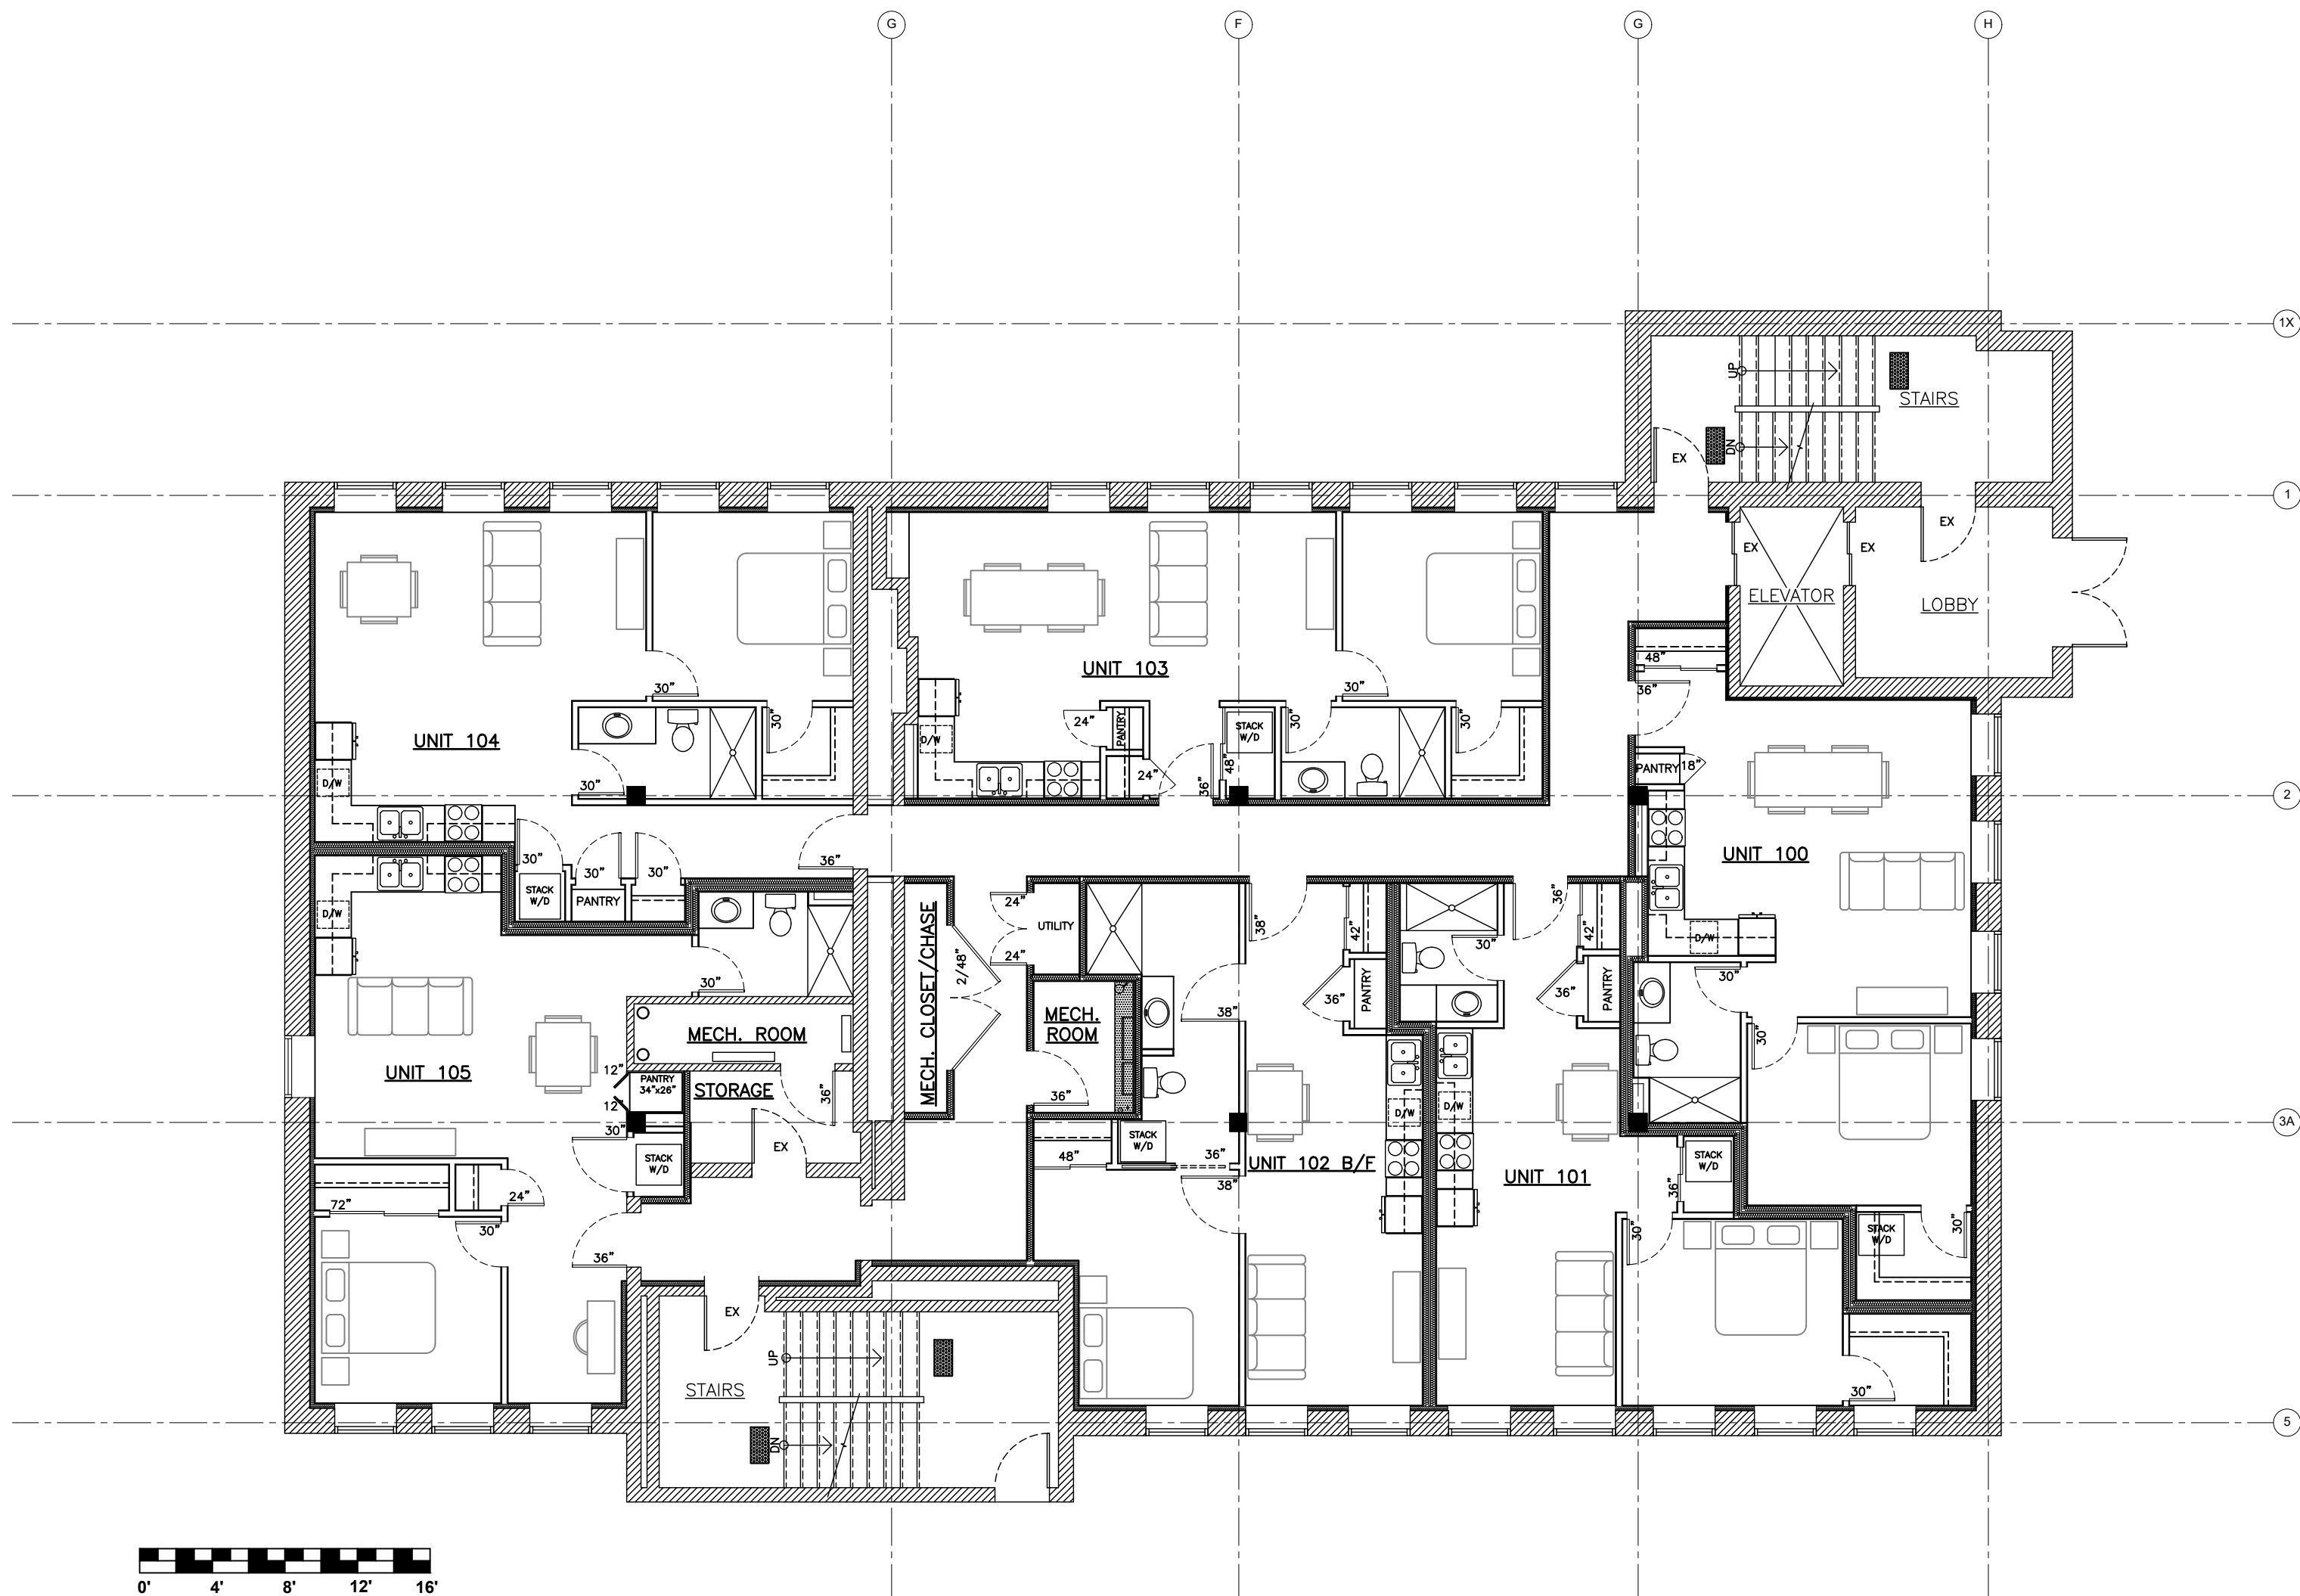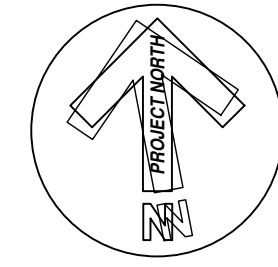




A FIRST FLOOR PLAN
1/8" = 1'-0"

3	REV. PER COMMENTS	2022.11.28
2	M / E COORDINATION	2022.11.07
1	ISSUED FOR PERMIT	2022.10.18

DAVID JAMES DIEBEL ARCHITECT INC.
 27 JOHN STREET, P.O. BOX 18
 TARA, ON N0H 2N0
 519.934.3735
 www.diebelarch.com dave@diebelarch.com

EDGEWATER APARTMENT
 RENOVATIONS
 920 1st Ave West, Owen Sound, ON
FIRST FLOOR PLAN

Proj. #: 2021.46	Dwg. #: A1.1
Scale: AS NOTED	

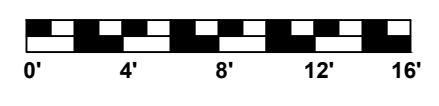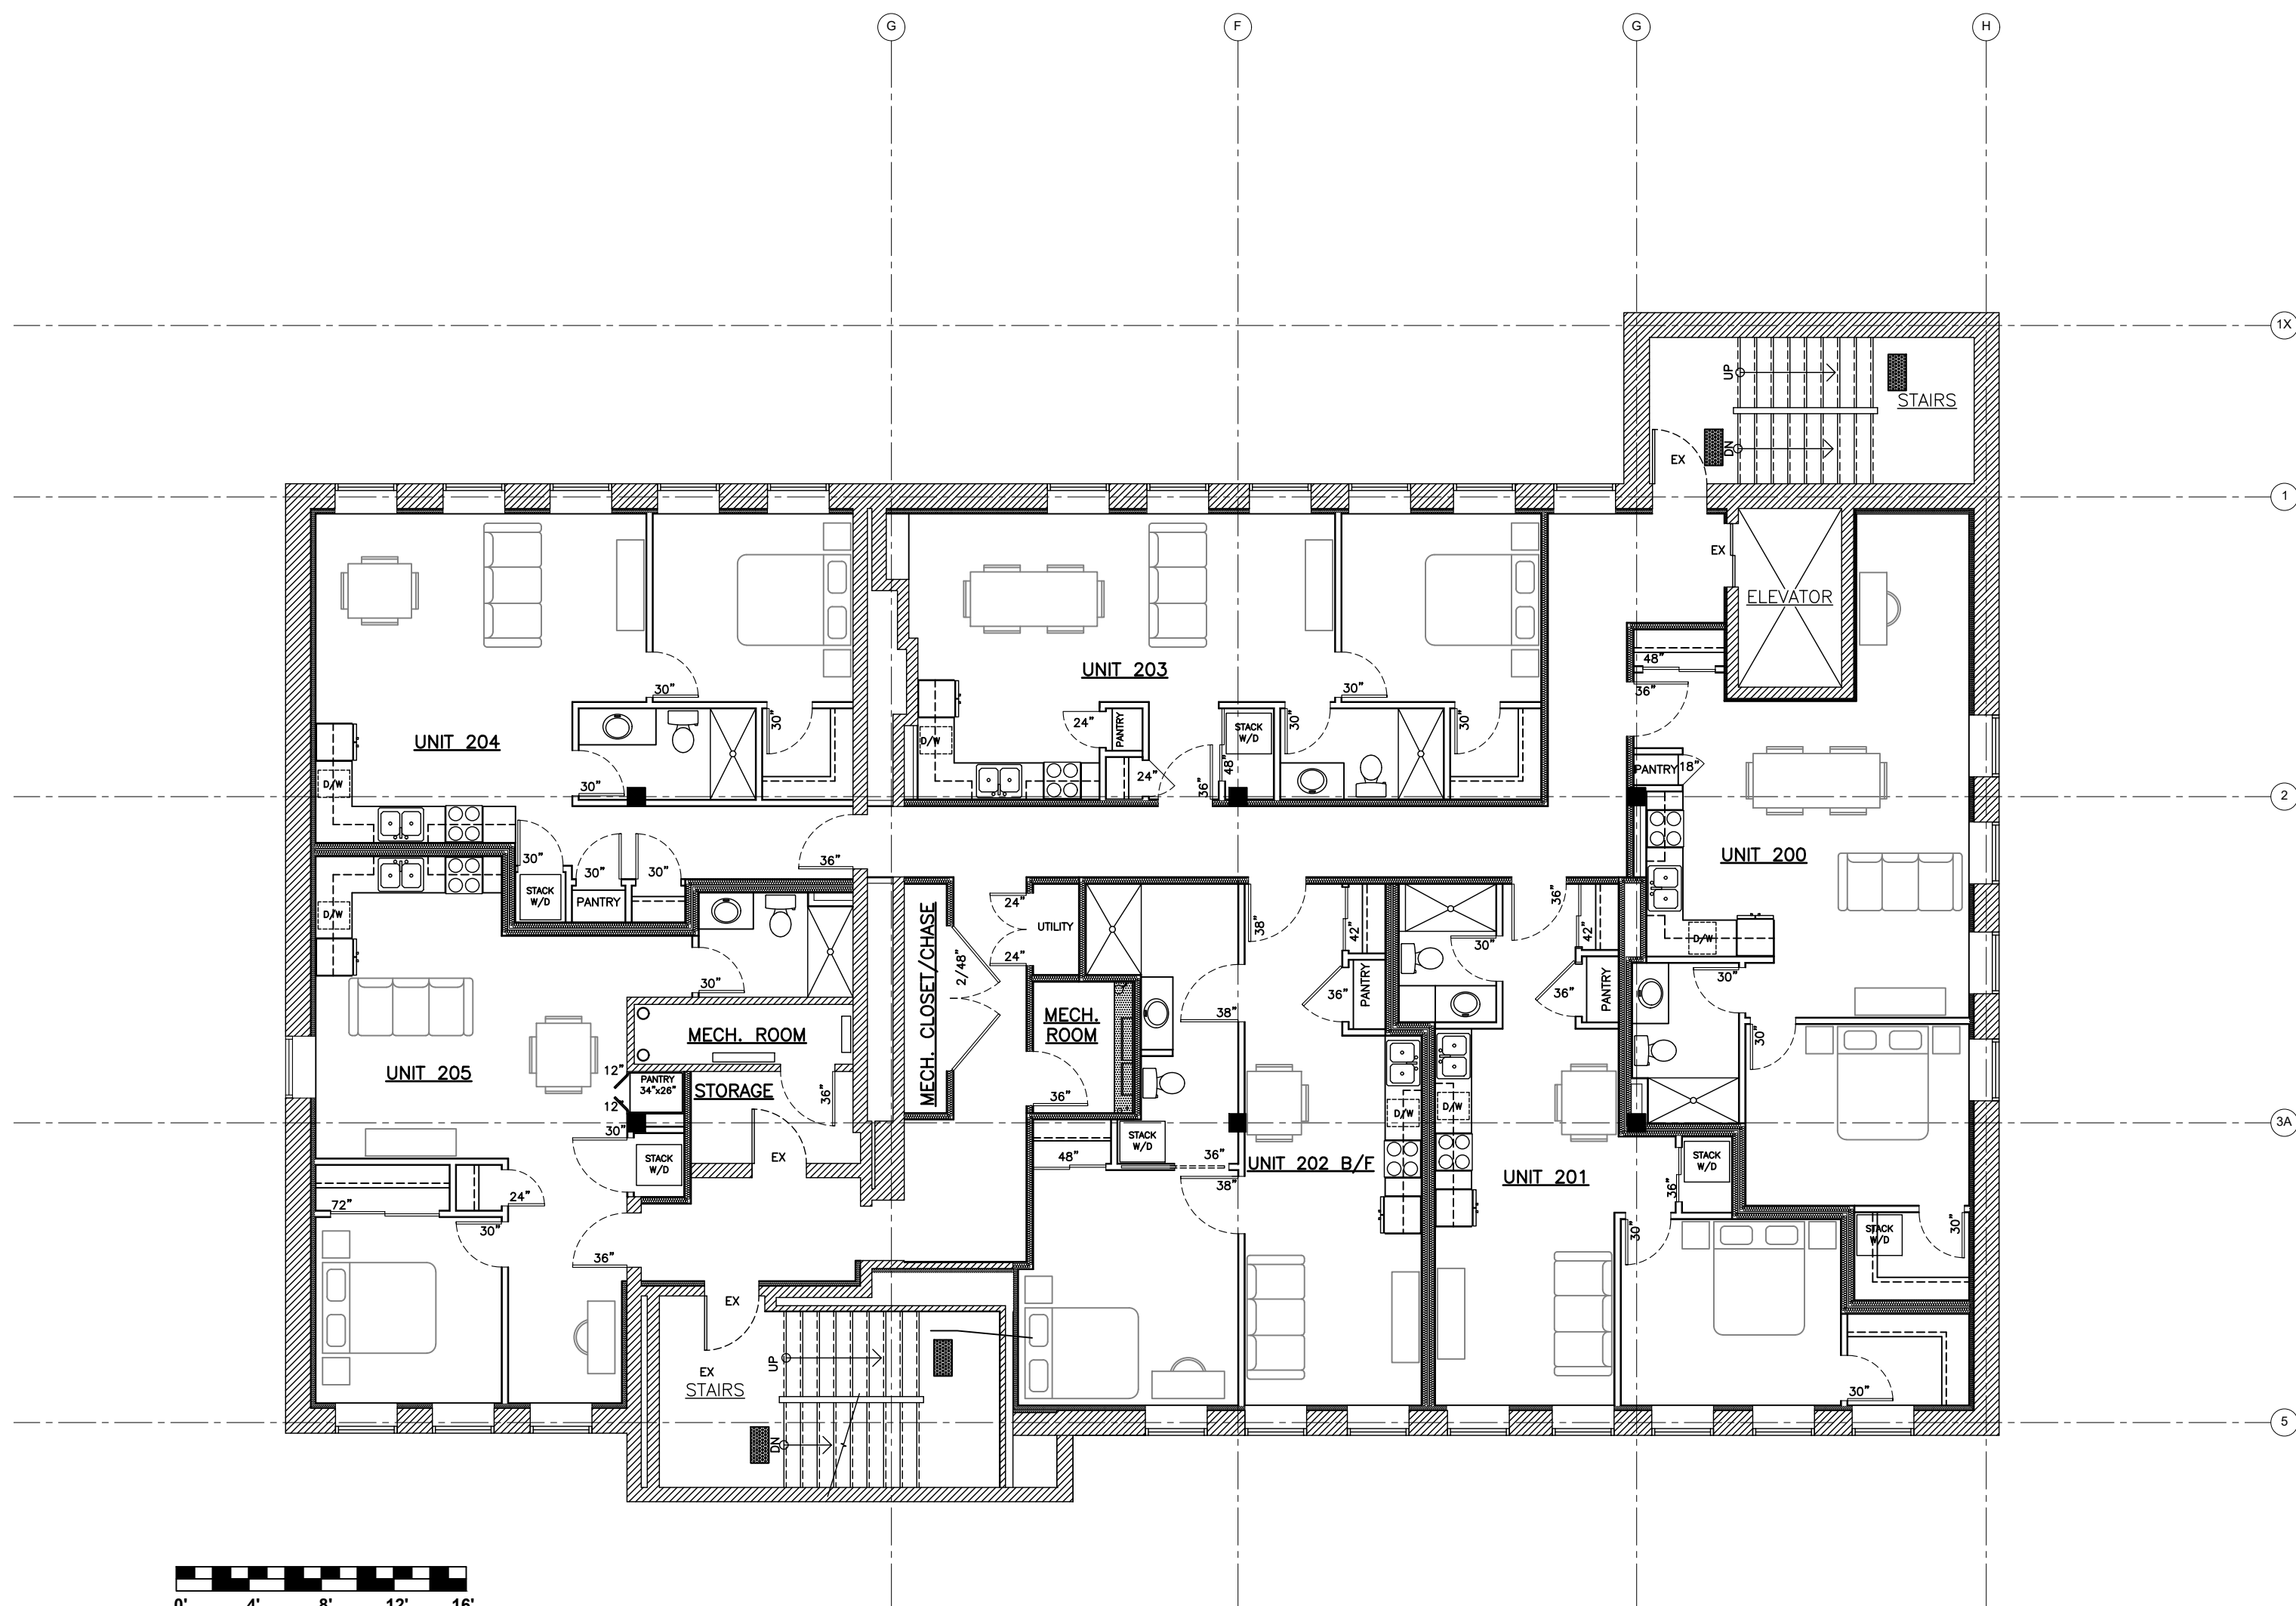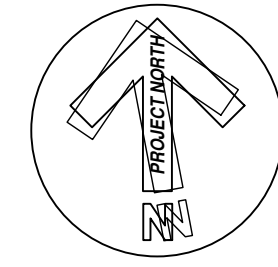



A SECOND FLOOR PLAN
 1/8" = 1'-0"

3	REV. PER COMMENTS	2022.11.28
2	M / E COORDINATION	2022.11.07
1	ISSUED FOR PERMIT	2022.10.18

DAVID JAMES DIEBEL ARCHITECT INC.
 27 JOHN STREET, P.O. BOX 18
 TARA, ON N0H 2N0
 519.934.3735
 www.diebelarch.com dave@diebelarch.com

EDGEWATER APARTMENT
 RENOVATIONS
 920 1st Ave West, Owen Sound, ON
SECOND FLOOR PLAN

Proj. #: 2021.46	Dwg. #: A1.2
Scale: AS NOTED	

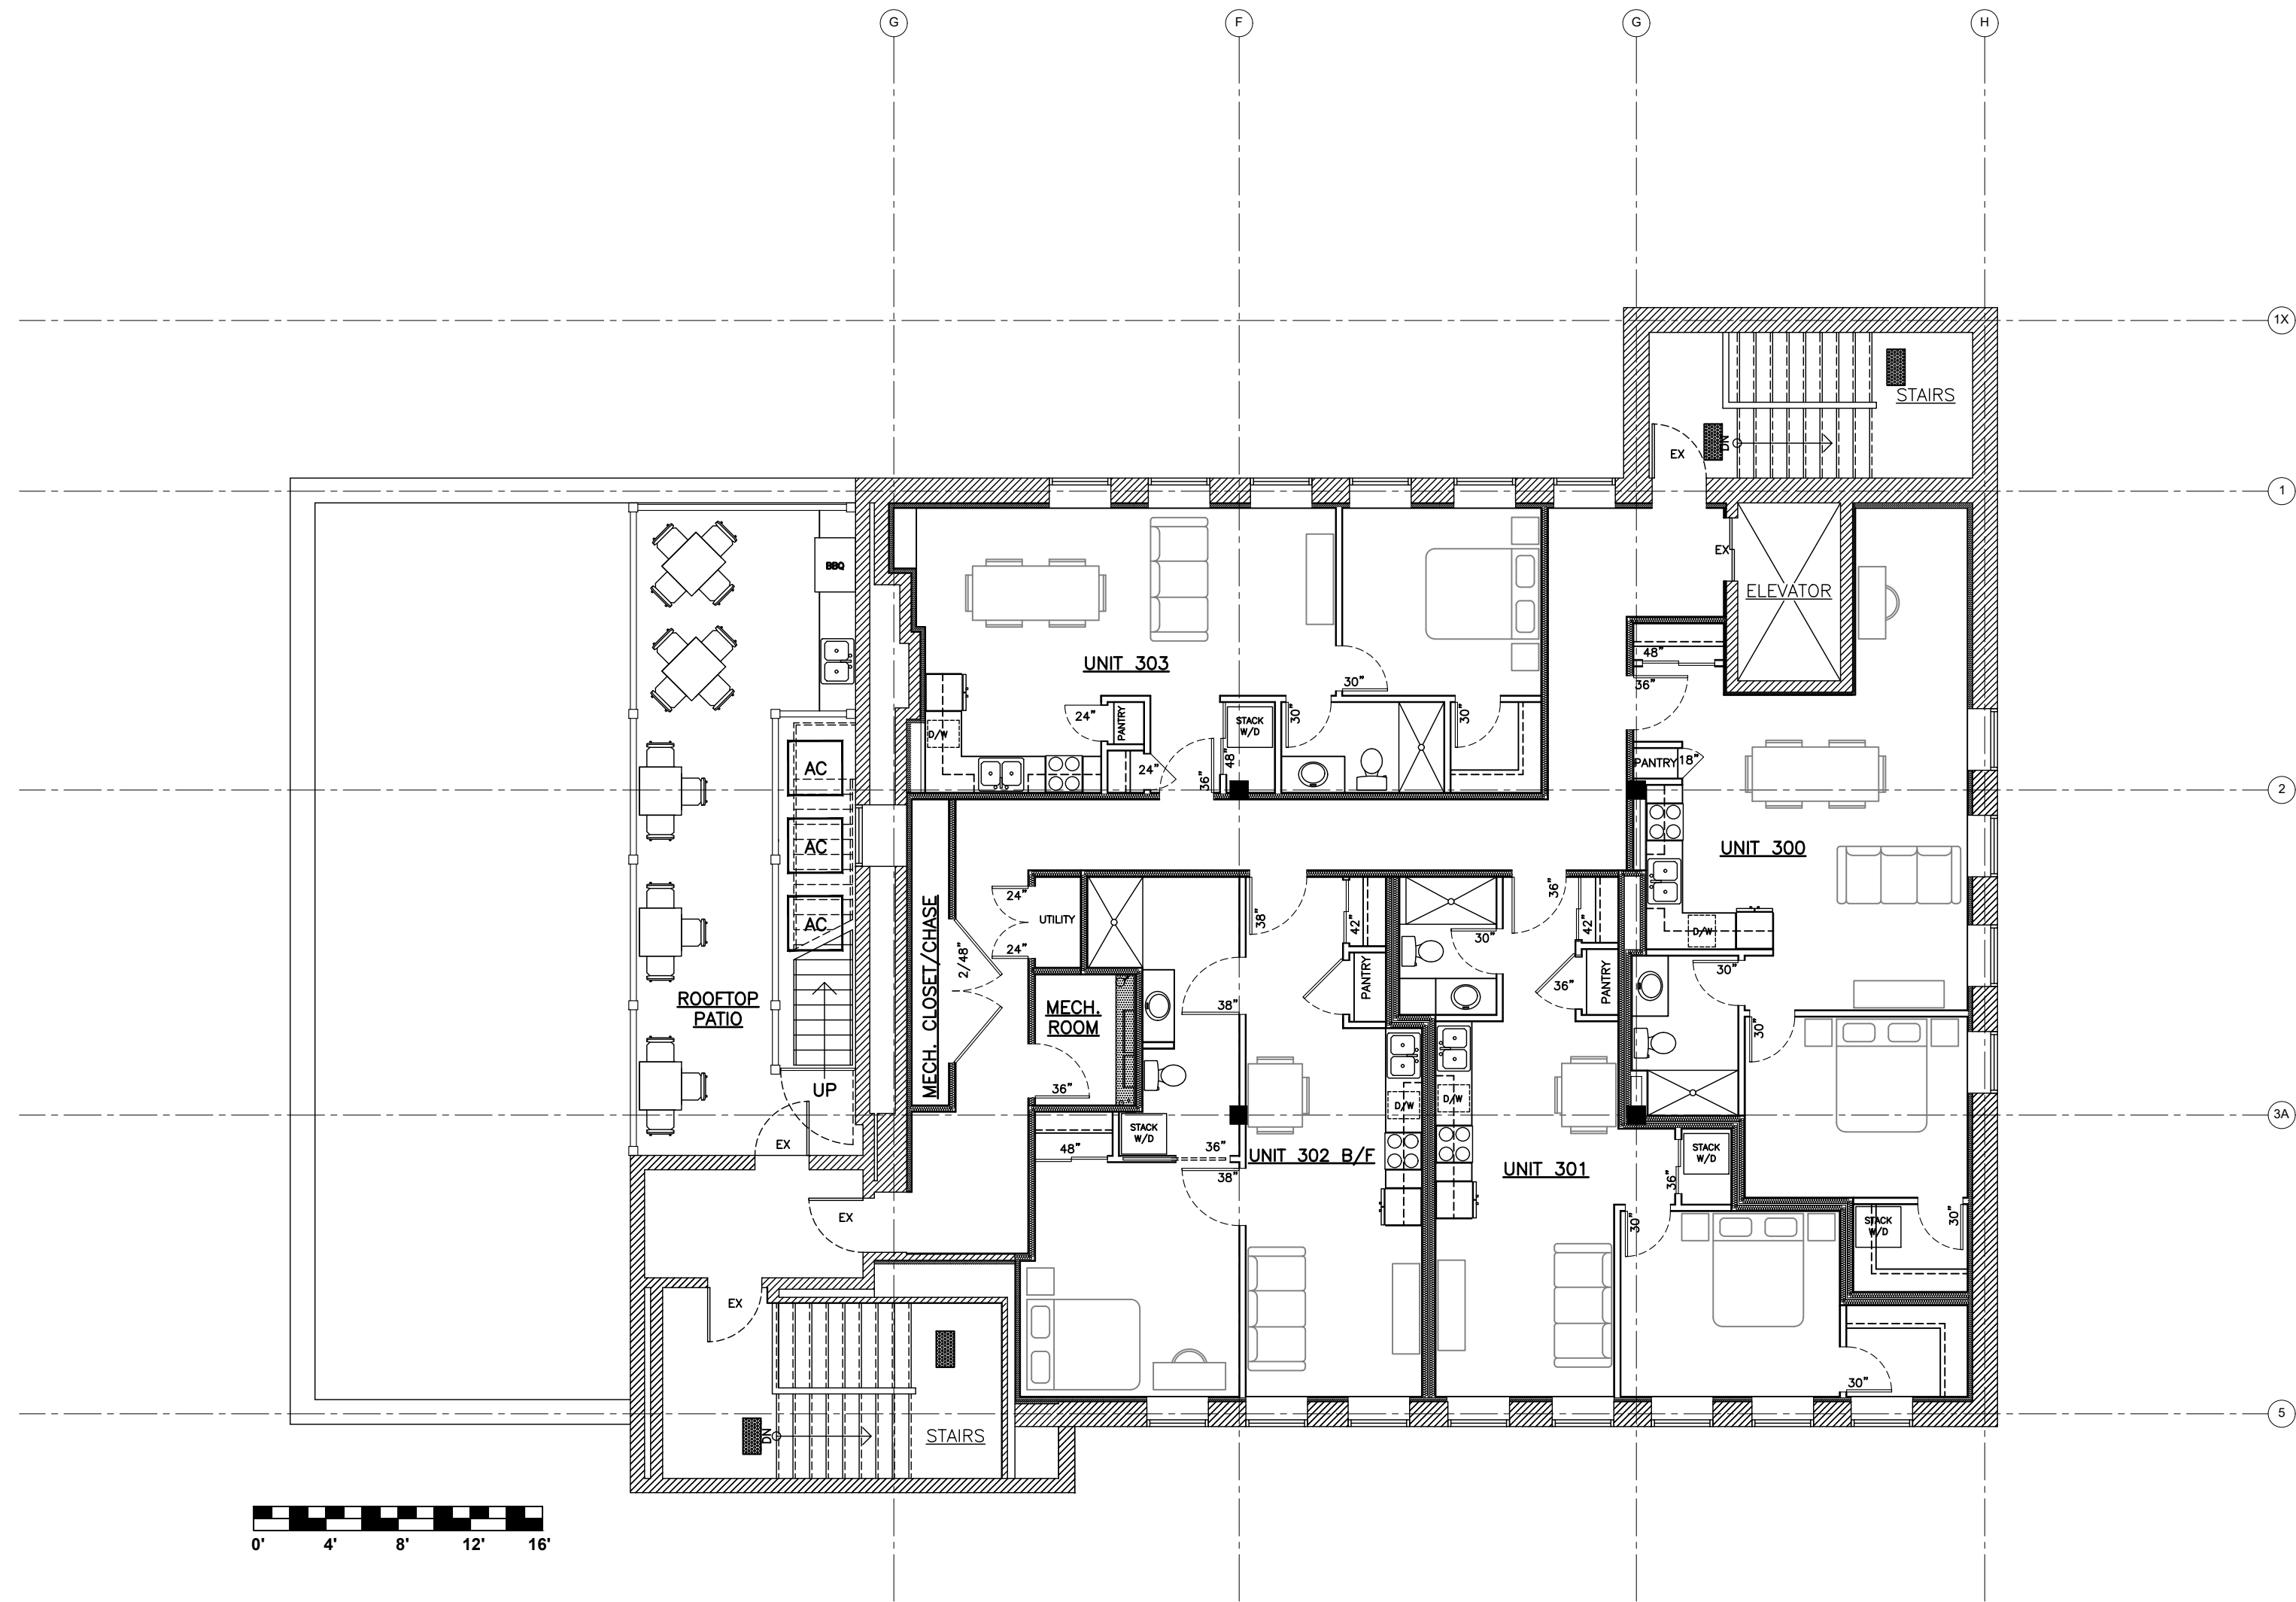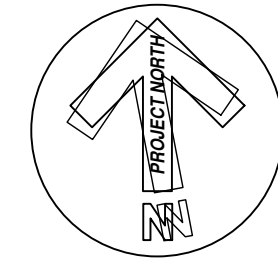

A THIRD FLOOR PLAN
1/8" = 1'-0"

3	REV. PER COMMENTS	2022.11.28
2	M / E COORDINATION	2022.11.07
1	ISSUED FOR PERMIT	2022.10.18

DAVID JAMES DIEBEL ARCHITECT INC.
 27 JOHN STREET, P.O. BOX 18
 TARA, ON N0H 2N0
 519.934.3735
 www.diebelarch.com dave@diebelarch.com

EDGEWATER APARTMENT RENOVATIONS
 920 1st Ave West, Owen Sound, ON
THIRD FLOOR PLAN

Proj. #: 2021.46	Dwg. #: A1.3
Scale: AS NOTED	